

EXHIBIT "A"

DESCRIPTION

**OTS COMMERCIAL WEST #096
STREET LIGHT IMPROVEMENT DISTRICT (SLID)**

A parcel of land situated in the west half of Section 2, Township 3 North, Range 1 West of the Gila and Salt River Base and Meridian, Maricopa County, Arizona, described as follows:

COMMENCING at the Northwest corner of said Section 2 from which the north quarter corner of said Section lies North 89°59'56" East 2634.43 feet;

Thence along the north line of the northwest quarter of said Section 2
North 89°59'56" East 40.00 feet;
Thence South 00°06'40" East 751.11 feet to the POINT OF BEGINNING;
Thence South 89°46'09" East 948.19 feet;
Thence South 00°06'43" East 755.06 feet;
Thence North 89°31'14" West 329.78 feet;
Thence South 00°05'56" East 635.78 feet;
Thence South 89°32'47" East 250.01 feet;
Thence South 00°02'32" East 30.00 feet;
Thence South 89°32'47" East 408.45 feet;
Thence South 00°05'15" East 1049.95 feet;
Thence North 46°48'42" West 1753.61 feet;
Thence North 00°06'40" West 1276.91 feet to the POINT OF BEGINNING.

Attached is EXHIBIT "B" and by this reference is made a part hereof.

End of description



EXPIRES 09-11-2011

EXHIBIT "B"

N89° 59'56"E 2634.43'

BELL ROAD

N 1/4 COR
SEC 2
T3N. R1W



SCALE: 1"=400'



LINE TABLE


LINE	BEARING	LENGTH
L1	N89° 59'56"E	40.00'
L2	S89° 32'47"E	250.01'
L3	S00° 02'32"E	30.00'
L4	S89° 32'47"E	408.45'

LEGEND

- SLID BOUNDARY
- M.C.R. MARICOPA COUNTY RECORDER
- A.P.N. ASSESSORS PARCEL NUMBER
- POC POINT OF COMMENCEMENT
- POB POINT OF BEGINNING



EXPIRES 09/30/11

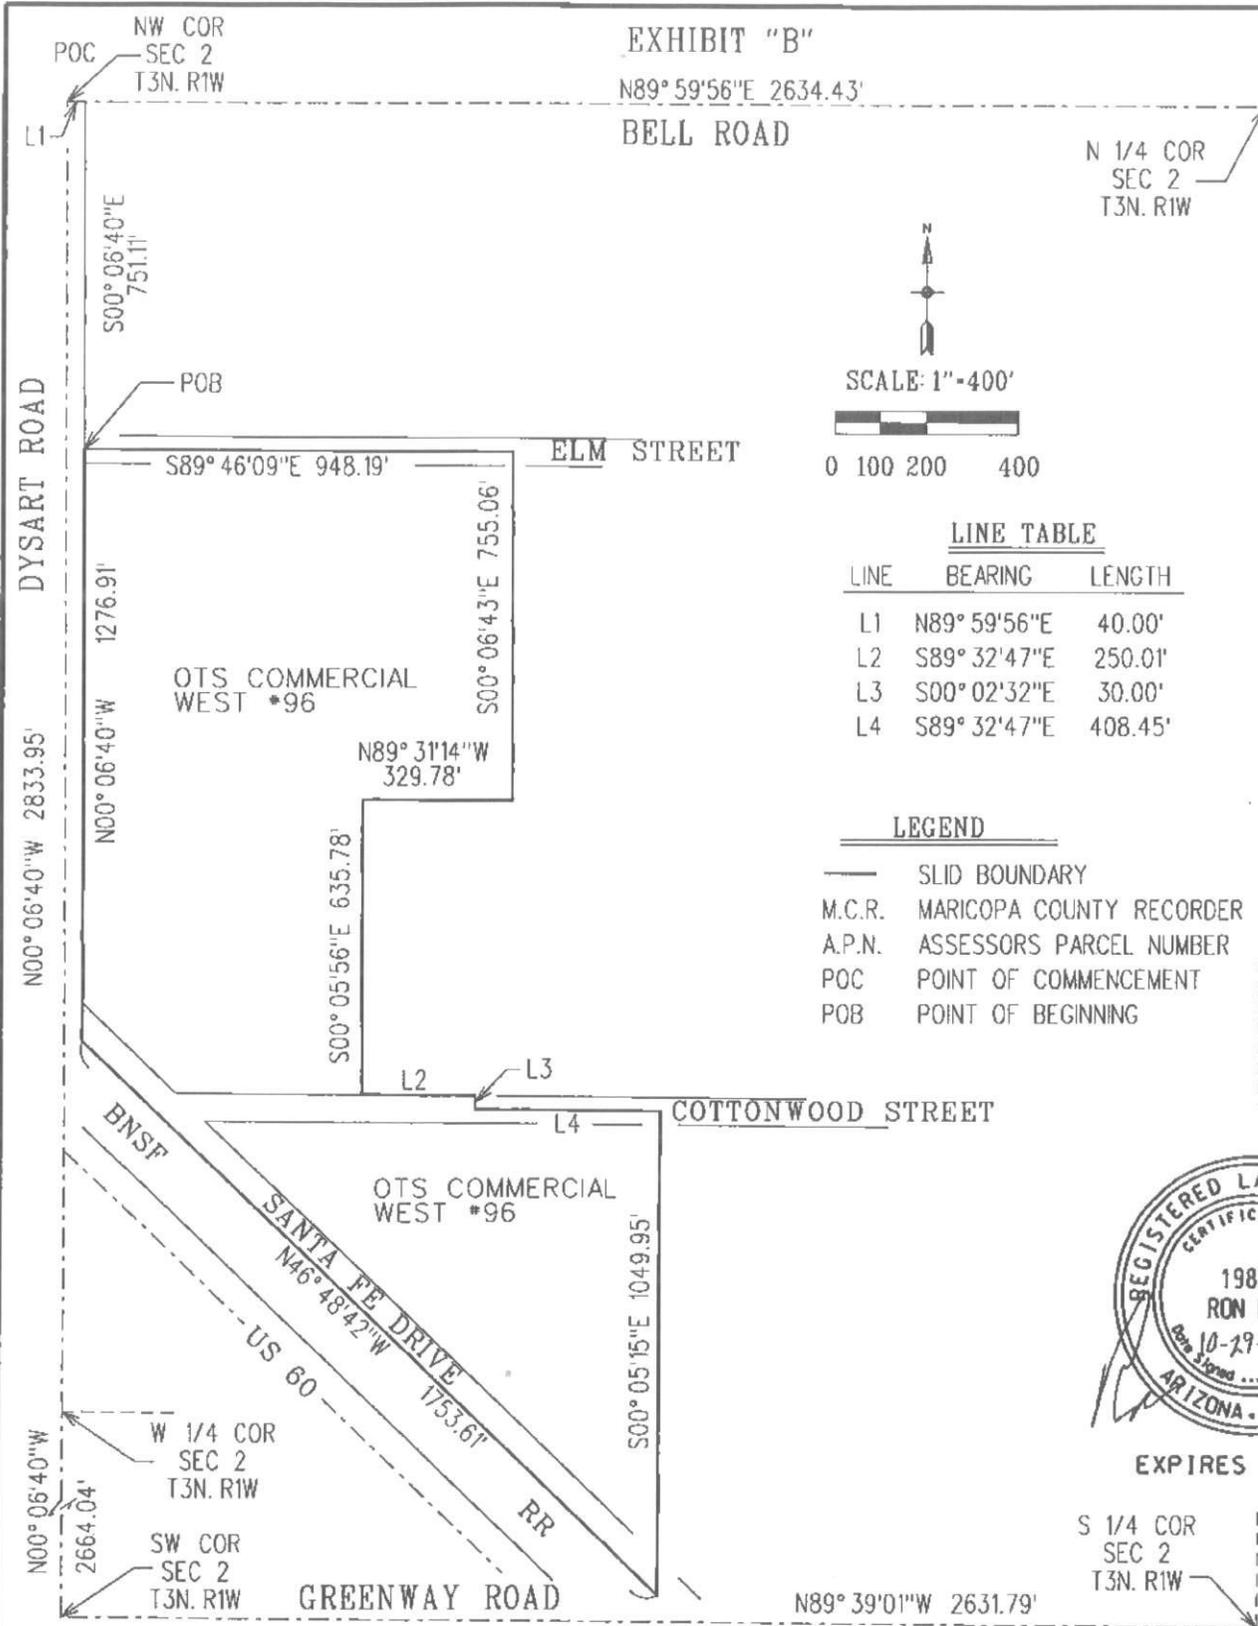

OTS COMMERCIAL WEST *096
STREET LIGHT IMPROVEMENT
DISTRICT (SLID)



CITY OF SURPRISE
LAND SURVEY DEPARTMENT